



**P1 RCP**  
SCALE: 1/8"=1'-0"

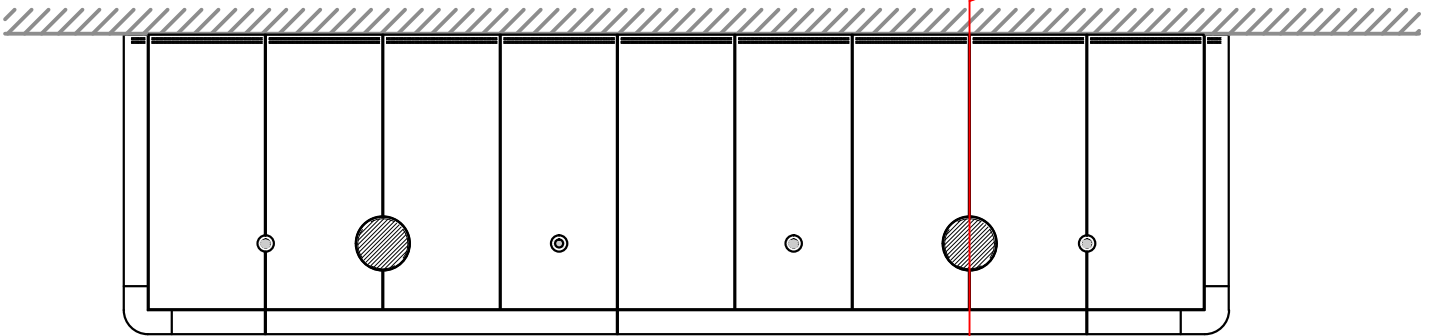


**P2 RCP**  
SCALE: 1/8"=1'-0"

CLICK ON RED REFERENCES TO JUMP TO DETAIL

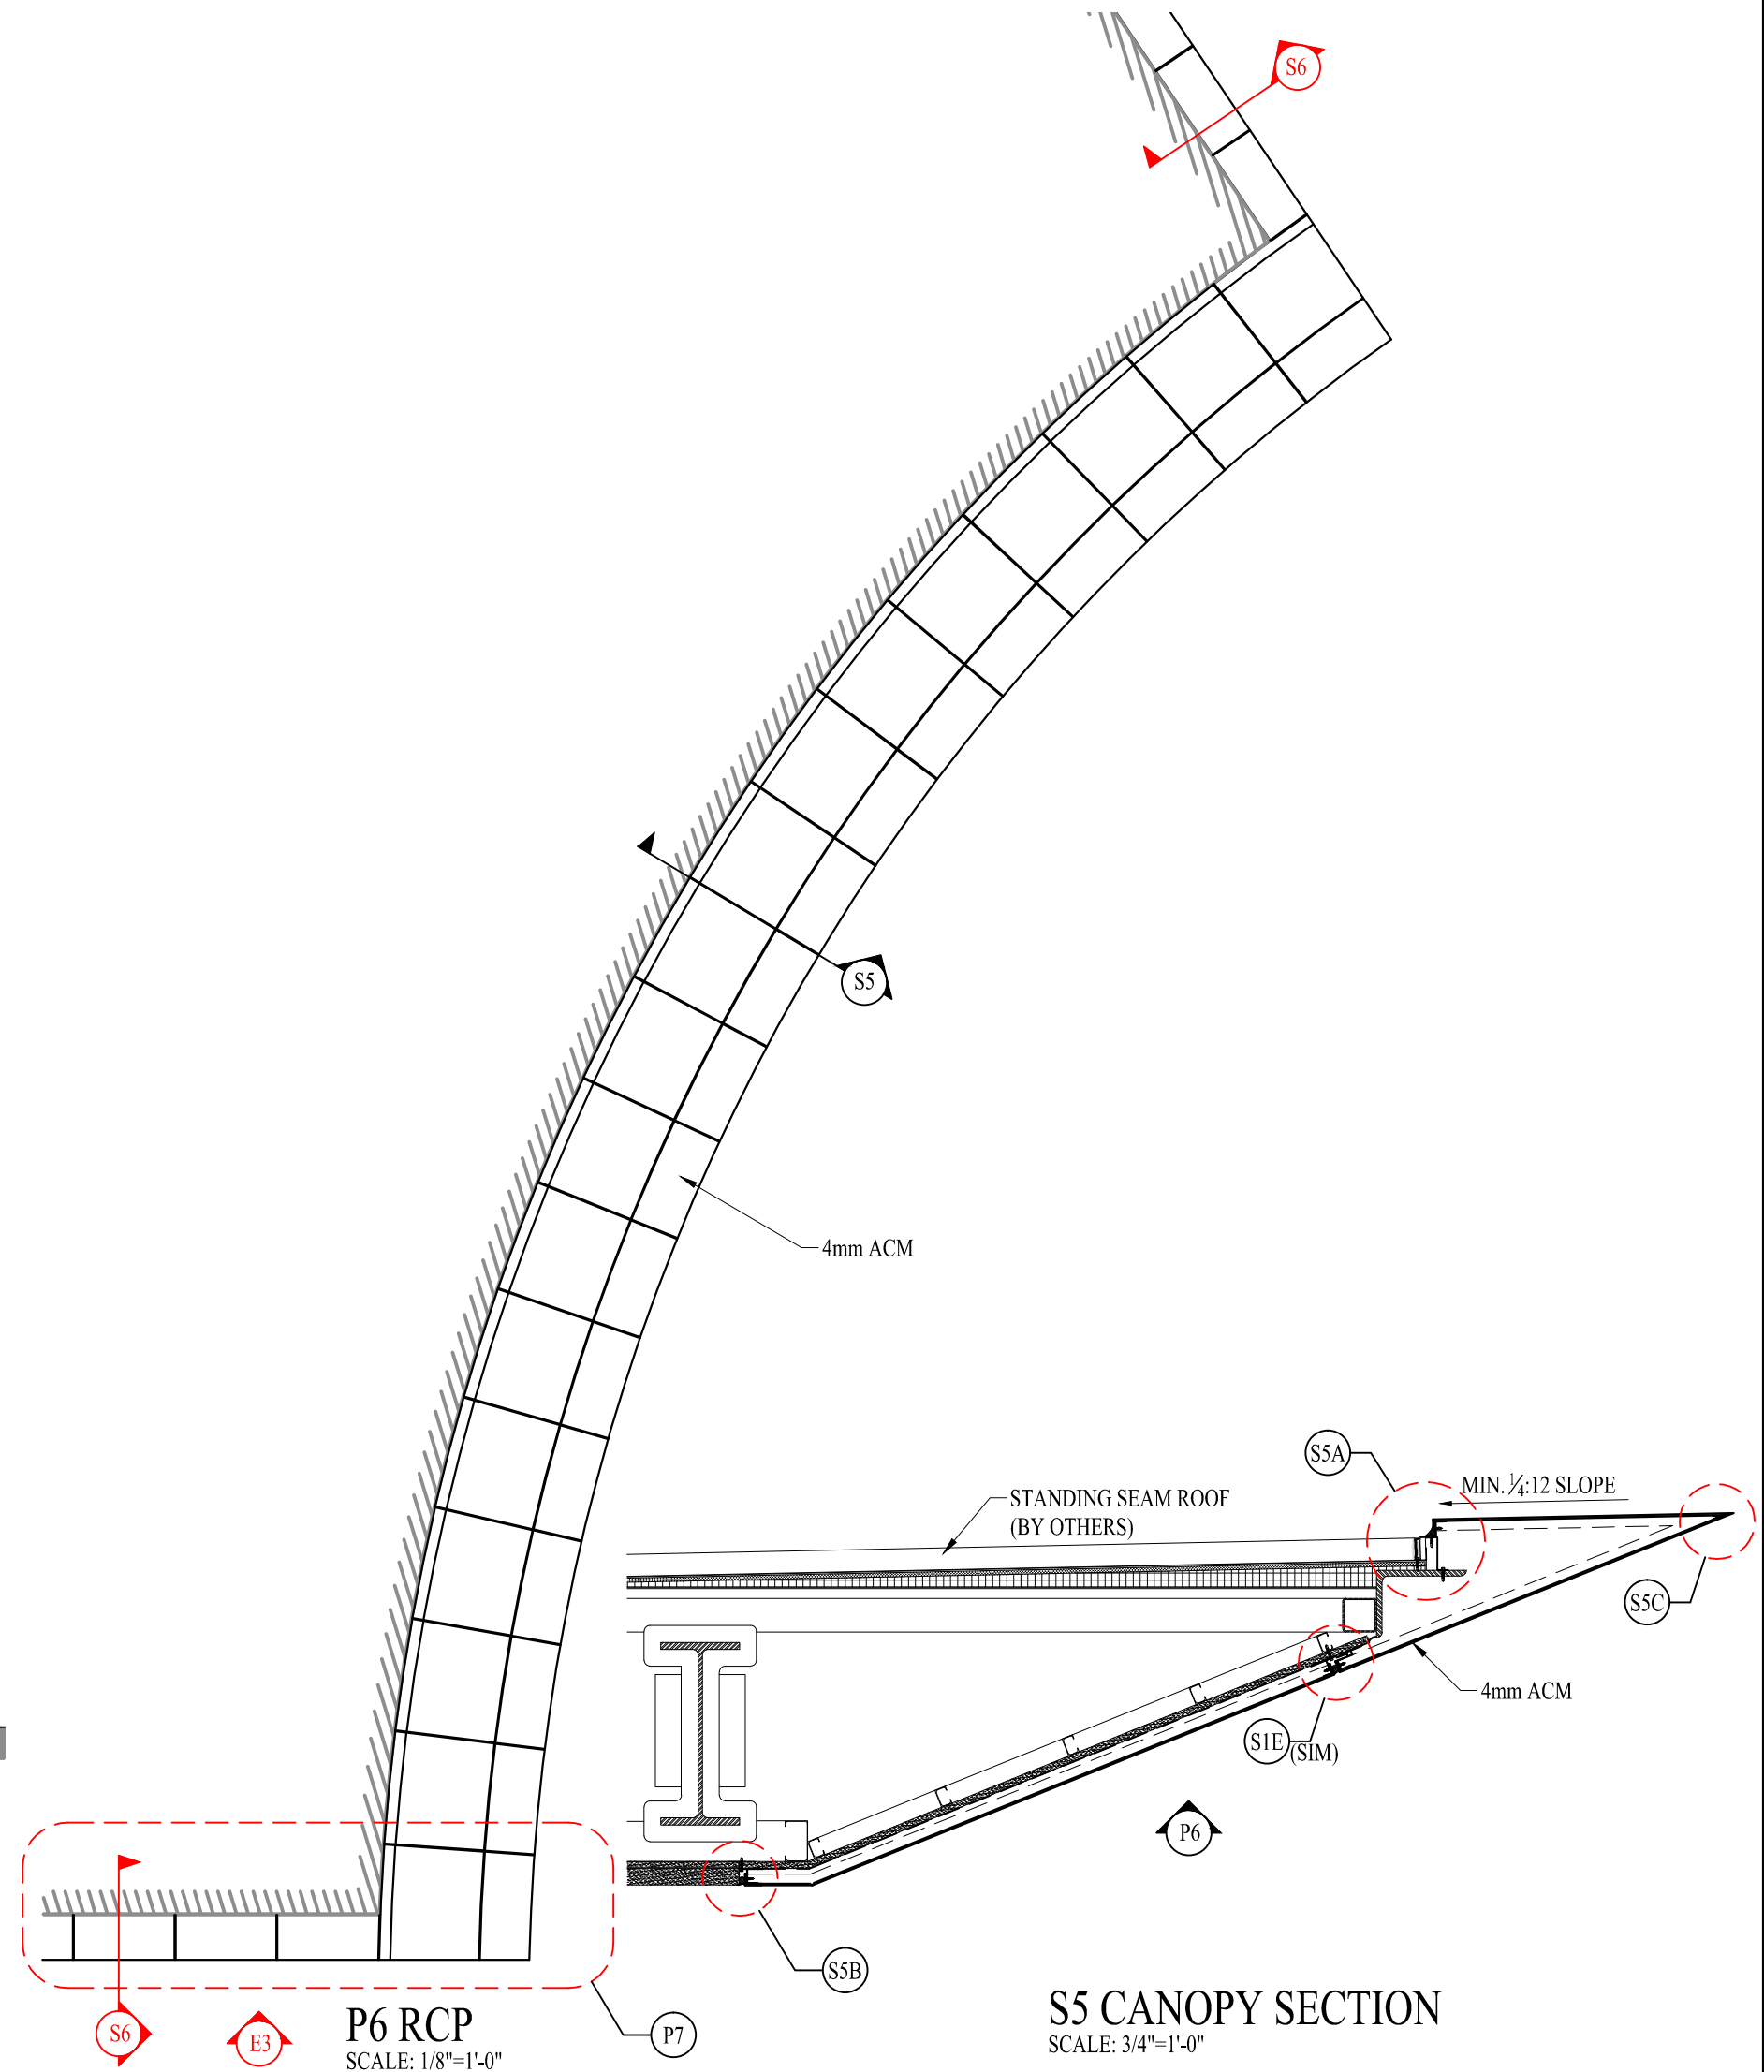


**P6 RCP**  
SCALE: 1/8"=1'-0"


**S5 CANOPY SECTION**  
SCALE: 3/4"=1'-0"

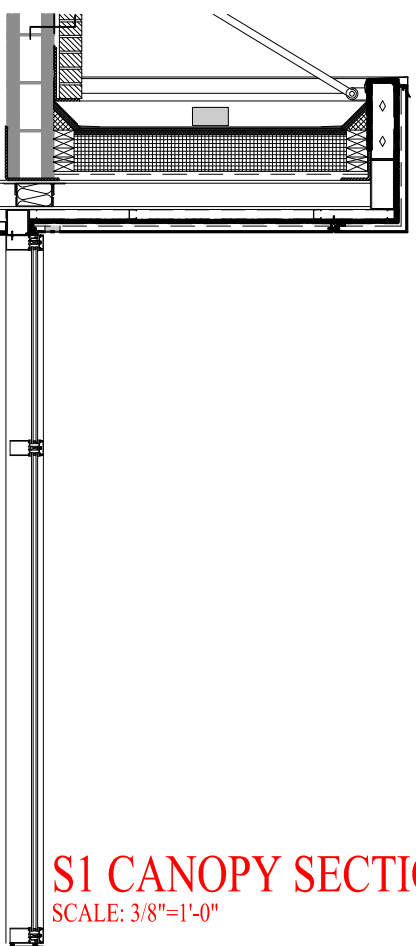


**S1 CANOPY SECTION**  
SCALE: 3/8"=1'-0"

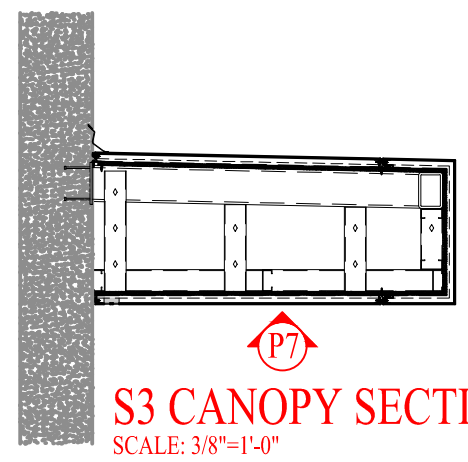

**S3 CANOPY SECTION**  
SCALE: 3/8"=1'-0"

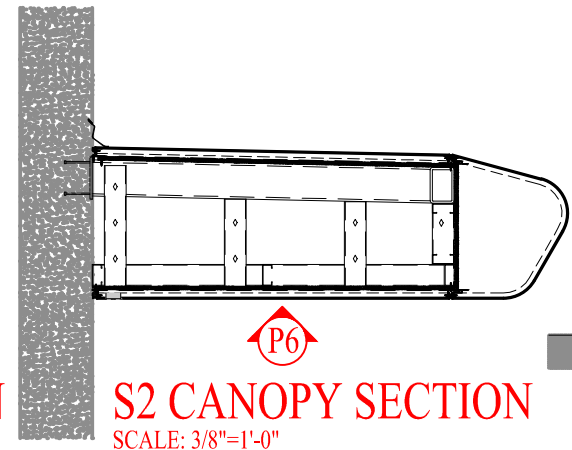

**S2 CANOPY SECTION**  
SCALE: 3/8"=1'-0"

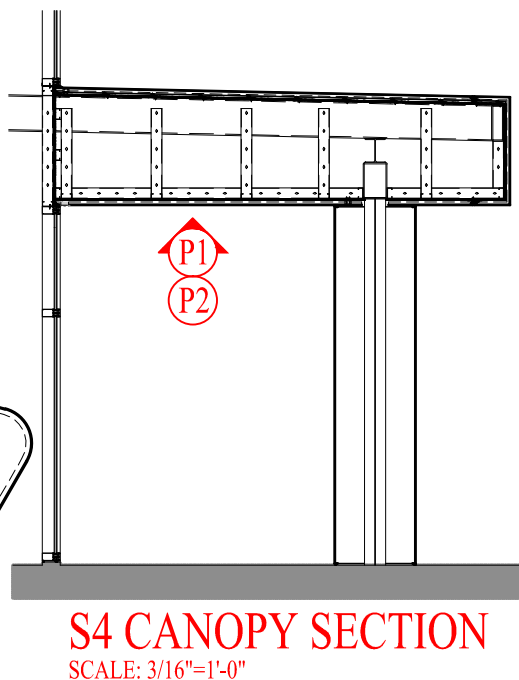

**S4 CANOPY SECTION**  
SCALE: 3/16"=1'-0"

- GENERALLY CANOPIES SHOULD BE WET-SEALED. PLEASE CONTACT NOW PERSONNEL FOR SUGGESTIONS REGARDING DRY JOINT AND RAINSCREEN-CLAD CANOPIES.
- GENERAL SHEET LIMITATIONS: 62" WIDE, 196" LONG. PLEASE KEEP IN MIND 1" RETURNS AND SAW BLADE WIDTHS WHEN TRYING TO MAXIMIZE SHEET DIMENSIONS.
- CLICK ON ANY DETAIL TO ENLARGE.